


**KEY**

- NEW SPACE
- REPURPOSED SPACE
- COMMUNITY CENTER
- SHARED SPACE

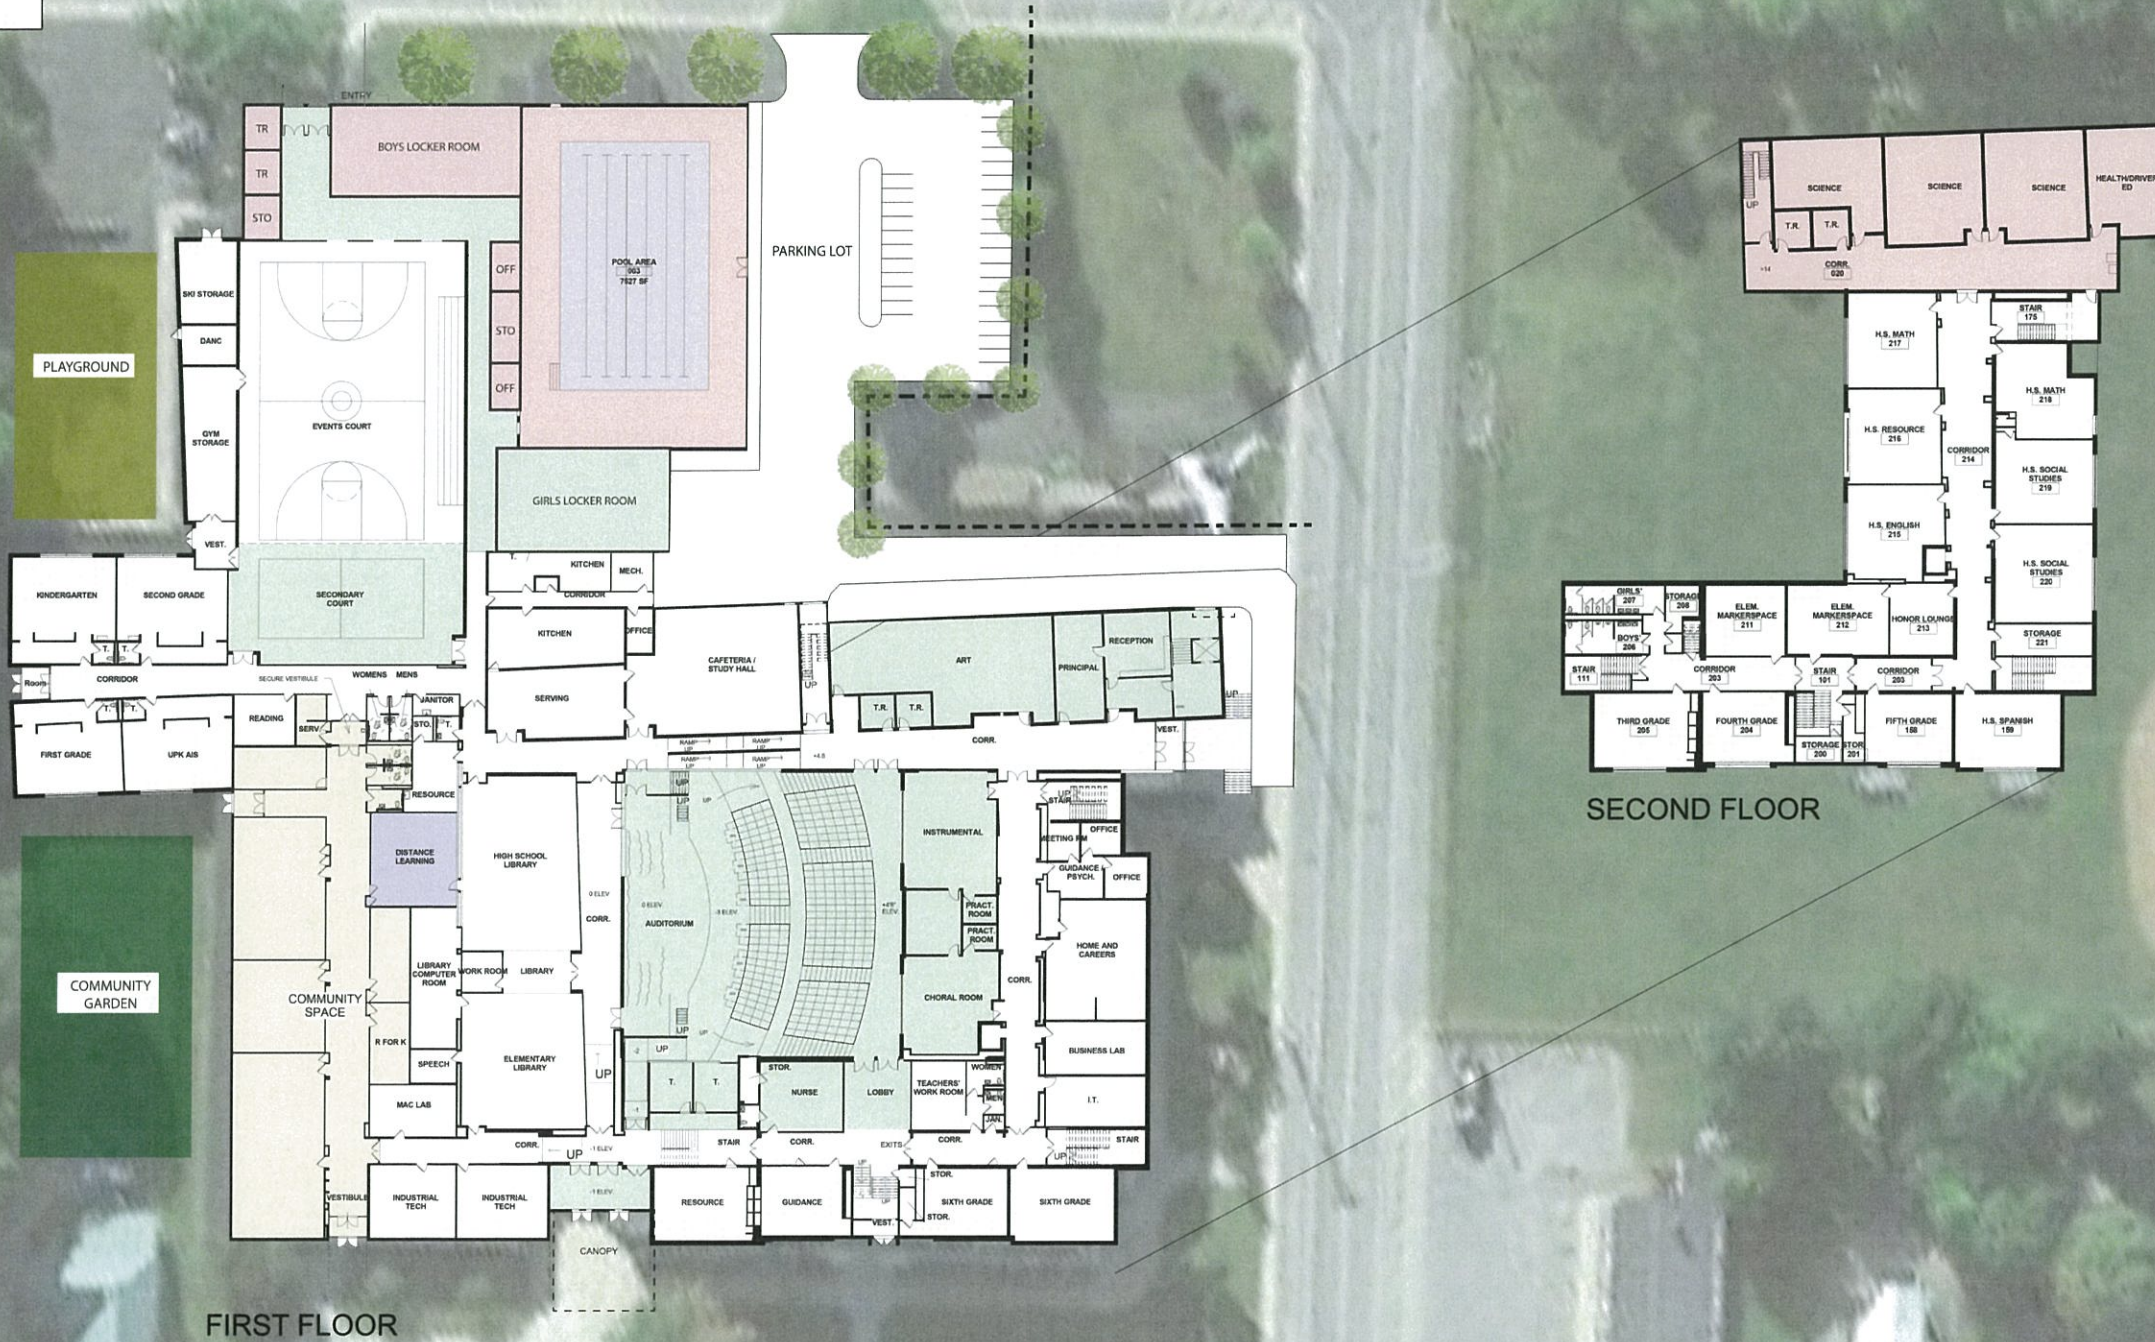

FIRST FLOOR

SECOND FLOOR

